


LEGEND

- BOS Signage
- ⊗ AW-I: W3-8 + Flashing Beacon
- ⊗ AW-II: W3-7 + Flashing Beacon
- Ramp Meter Indication

RAMPS

NB & SB 47th STREET

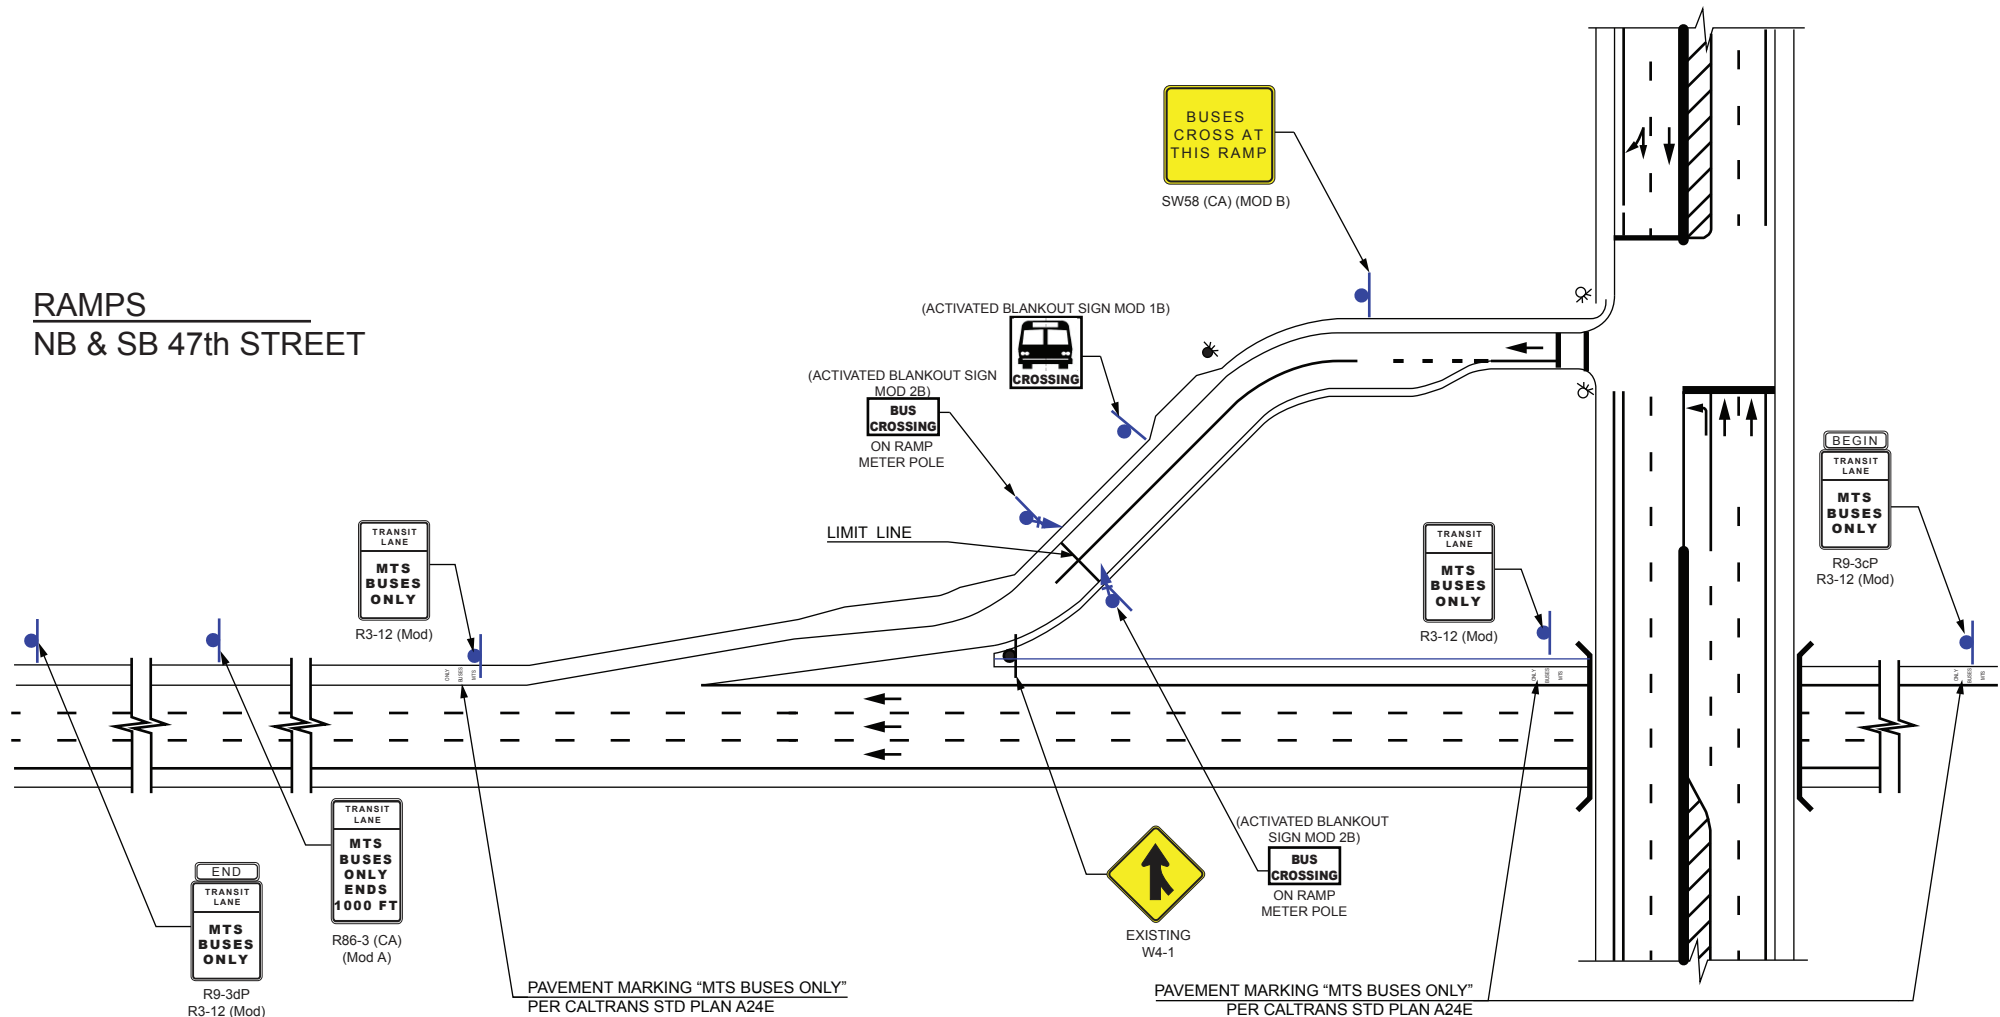


PROPOSED TYPICAL SIGNING AND PAVEMENT MARKING
BASED ON FIGURE 3-2 OF CALTRANS RAMP METER DESIGN MANUAL

LEGEND

- BOS Signage
- AW-I: W3-8 + Flashing Beacon
- AW-II: W3-7 + Flashing Beacon
- Ramp Meter Indication


RAMPS

NB & SB PLAZA BOULEVARD
NB & SB 43rd STREET
NB & SB IMPERIAL AVENUE
SB MARKET STREET

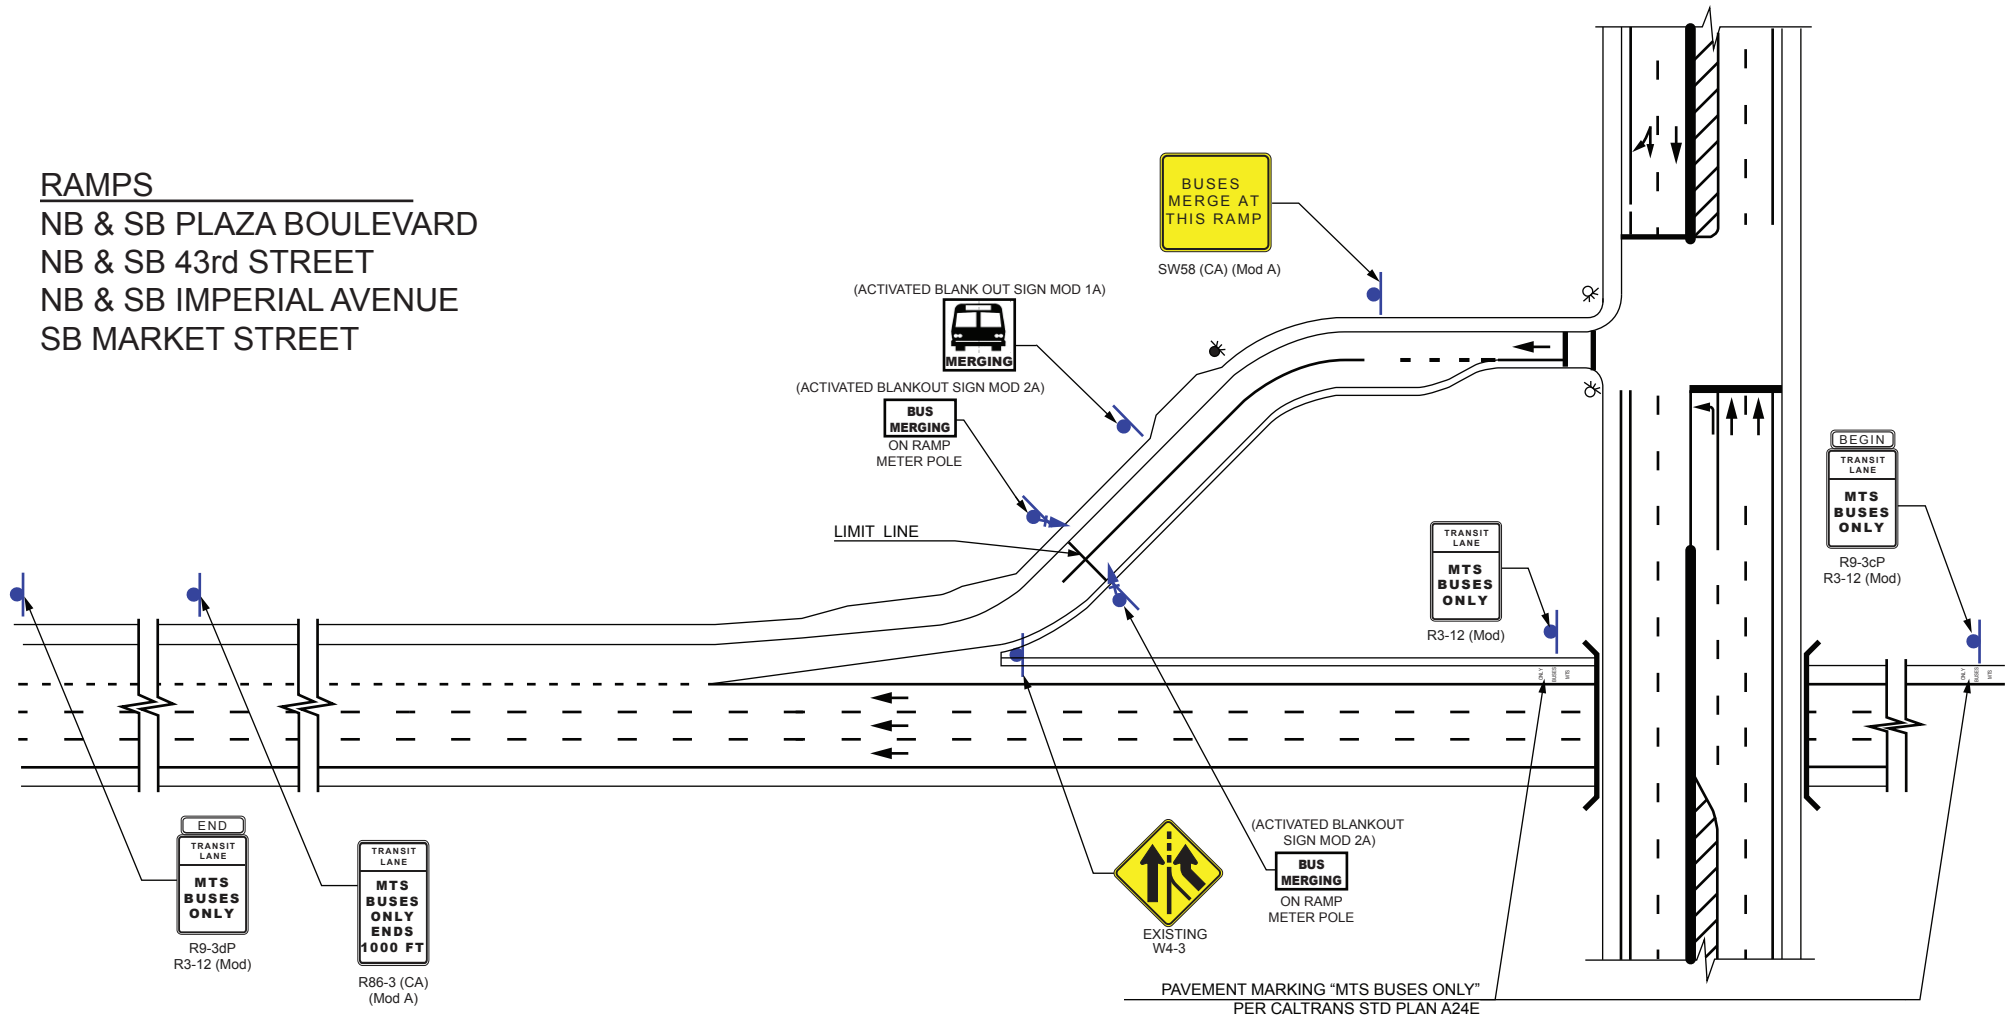

PROPOSED TYPICAL SIGNING AND PAVEMENT MARKING
BASED ON FIGURE 3-2 OF CALTRANS RAMP METER DESIGN MANUAL
(WITH AUXILIARY LANE)


Drawing name: K:\SDO_TRANS\08571423 - B05\Traffic\CTOC Experimental Use Signs\SD.dwg SD-1 Jul 19, 2017 9:35am by: carlee.jeckels

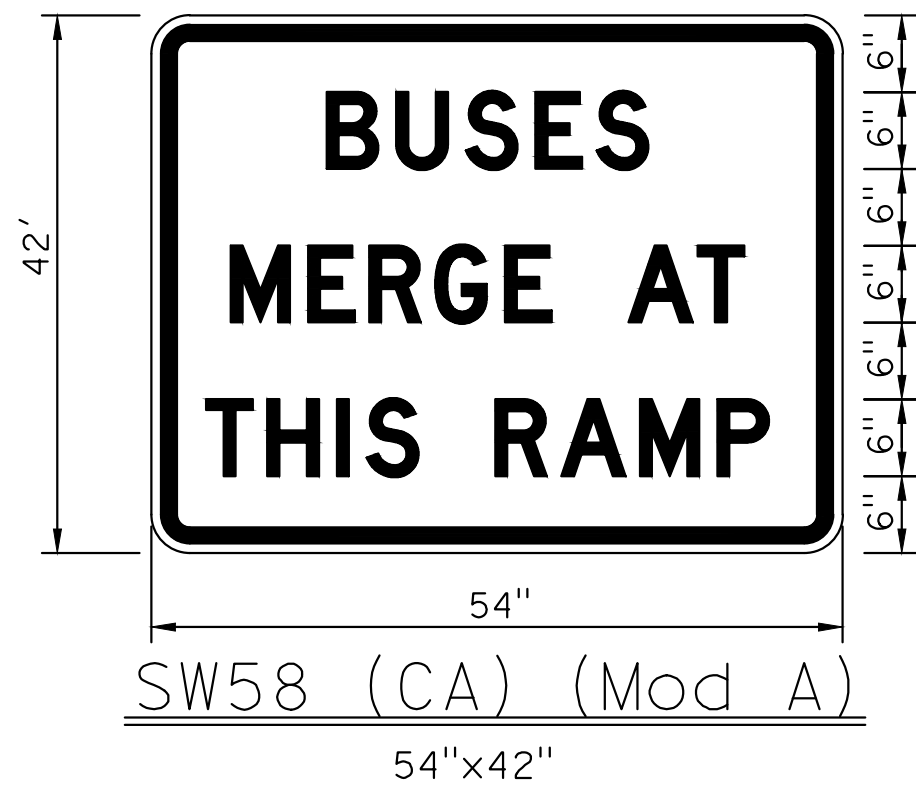

SW58 (CA) (Mod A)

54"x42"


2.3" RADIUS, 0.9" BORDER, 0.6" INDENT, BLACK ON YELLOW; "BUSES" D; "MERGE AT" D; "THIS RAMP" D;

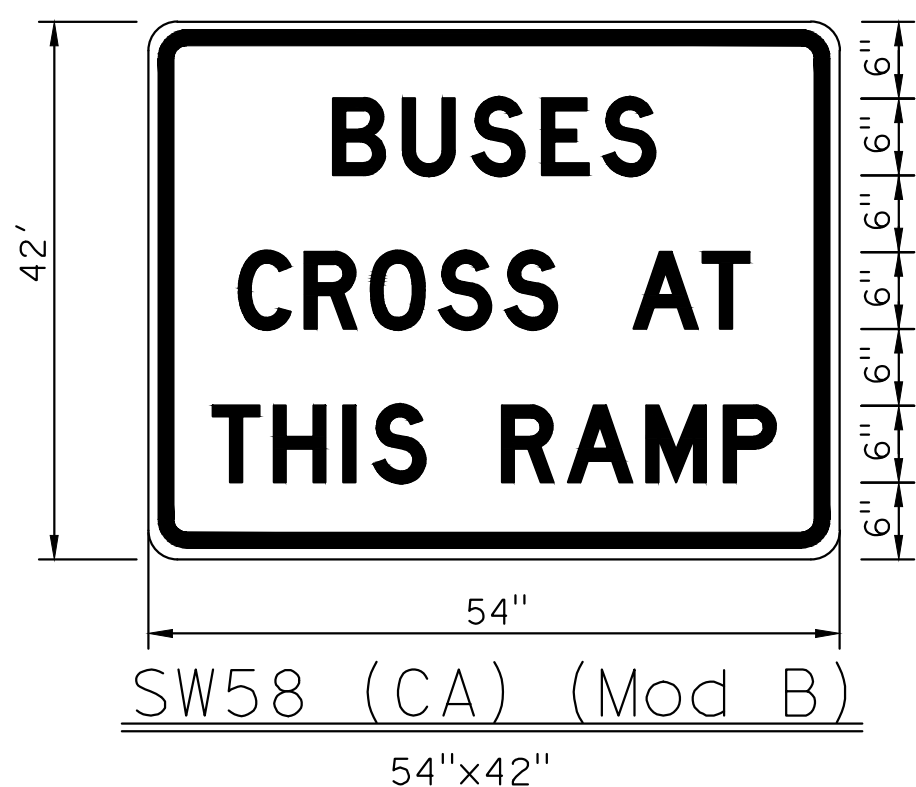

SW58 (CA) (Mod B)

54"x42"

2.3" RADIUS, 0.9" BORDER, 0.6" INDENT, BLACK ON YELLOW; "BUSES" D; "CROSS AT" D; "THIS RAMP" D;

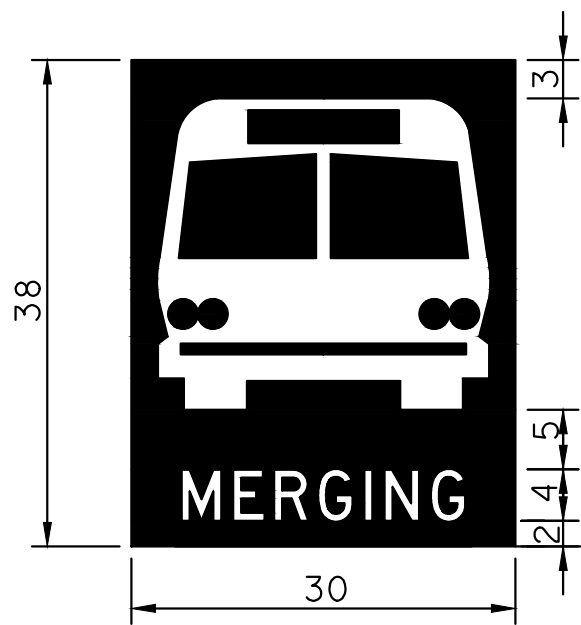


ACTIVATED BLANKOUT
SIGN (Mod 1A)

30"x38"

0.0" RADIUS, 0.0" BORDER; "MERGING" D;

COLORS: MUTCD COMPLIANT
AMBER WITH
BLACK BACKGROUND

NOTE: ALL MEASUREMENTS
ARE IN INCHES.

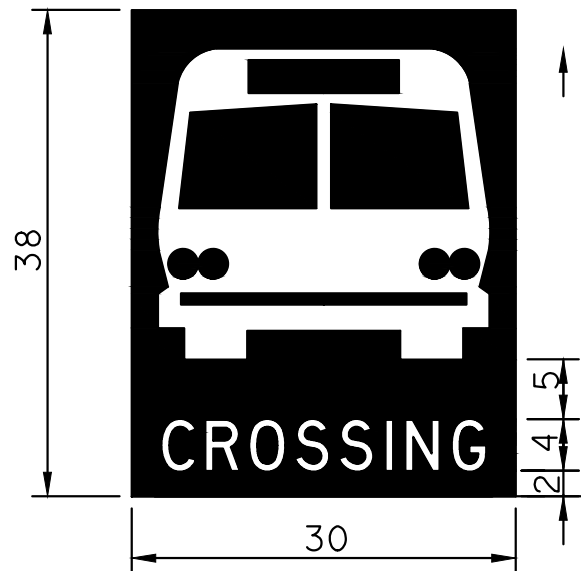


ACTIVATED BLANKOUT
SIGN (Mod 1B)

30"x38"

0.0" RADIUS, 0.0" BORDER; "CROSSING" D;

COLORS: MUTCD COMPLIANT
AMBER WITH
BLACK BACKGROUND

NOTE: ALL MEASUREMENTS
ARE IN INCHES.

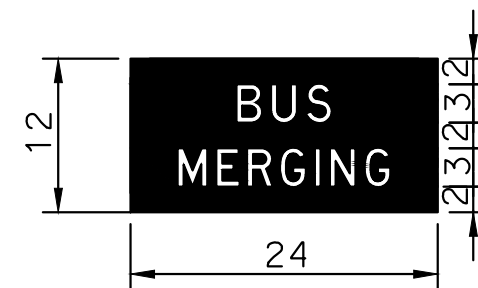


ACTIVATED BLANKOUT
SIGN (Mod 2A)

24"x12"

0.0" RADIUS, 0.0" BORDER; "BUS" D; "MERGING" D;

COLORS: MUTCD COMPLIANT
AMBER WITH
BLACK BACKGROUND

NOTE: ALL MEASUREMENTS
ARE IN INCHES.

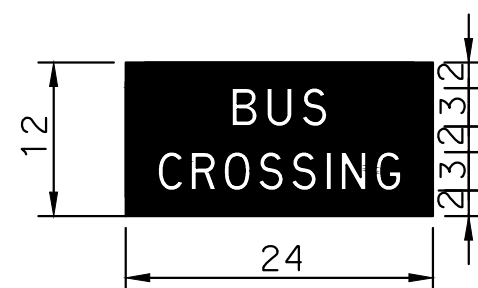


ACTIVATED BLANKOUT
SIGN (Mod 2B)

24"x12"

0.0" RADIUS, 0.0" BORDER; "BUS" D; "CROSSING" D;

COLORS: MUTCD COMPLIANT
AMBER WITH
BLACK BACKGROUND


NOTE: ALL MEASUREMENTS
ARE IN INCHES.

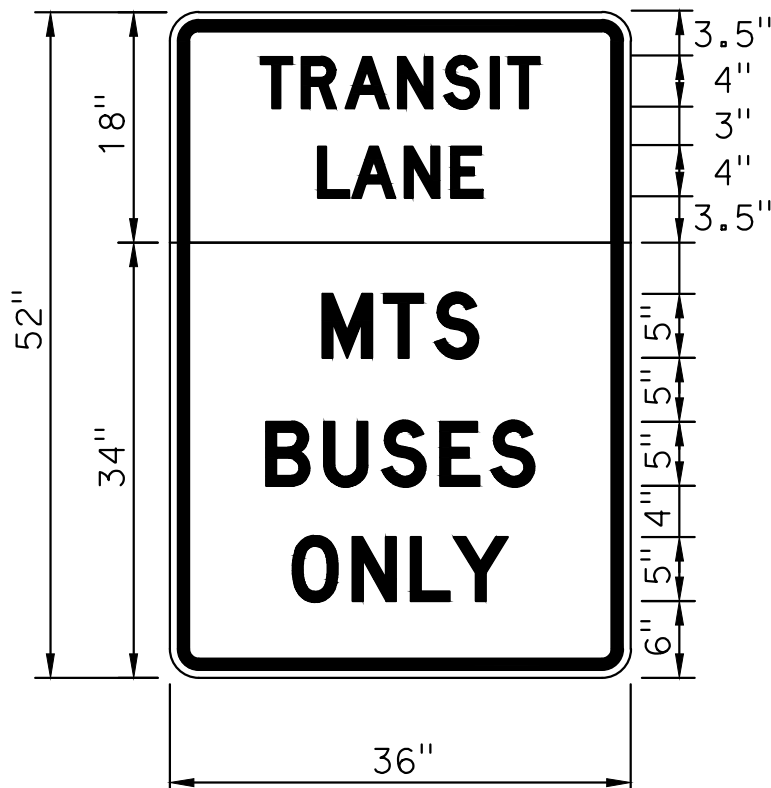

R3-12 (Mod)

36"x52"

2.3" RADIUS, 0.9" BORDER, 0.6" INDENT, BLACK ON WHITE; "TRANSIT" D; "MTS" D; "BUSES" D; "ONLY" D;

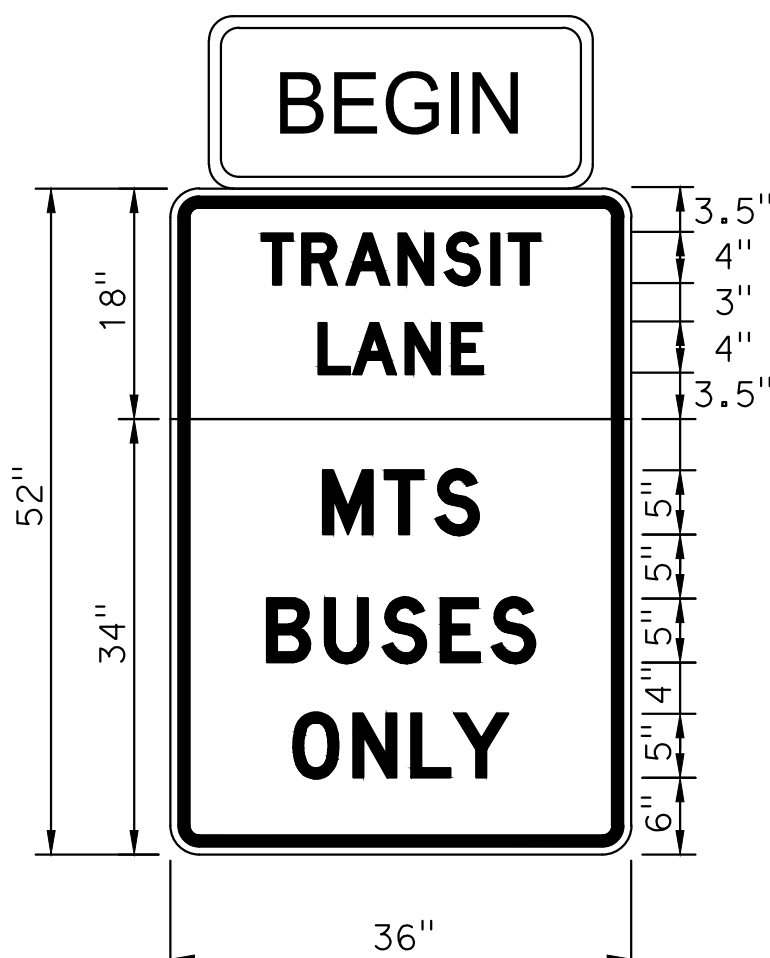


R3-9cP

R3-12 (Mod)

36"x52"

2.3" RADIUS, 0.9" BORDER, 0.6" INDENT, BLACK ON WHITE; "TRANSIT" D; "MTS" D; "BUSES" D; "ONLY" D;

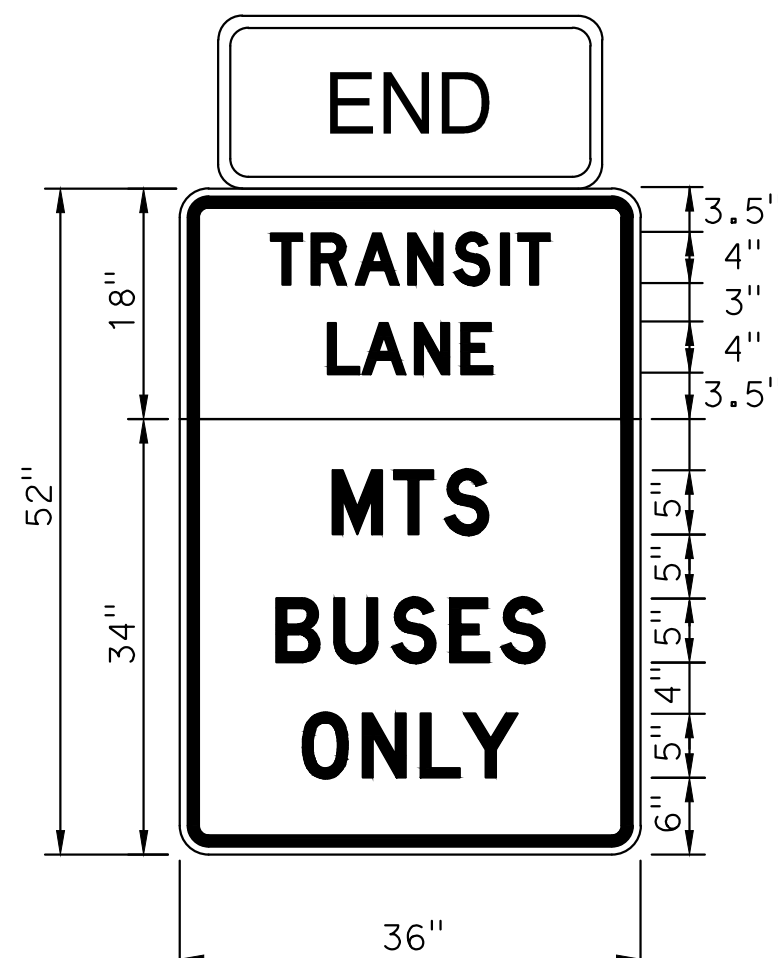


R3-9dP

R3-12 (Mod)

36"x52"

2.3" RADIUS, 0.9" BORDER, 0.6" INDENT, BLACK ON WHITE; "TRANSIT" D; "MTS" D; "BUSES" D; "ONLY" D;

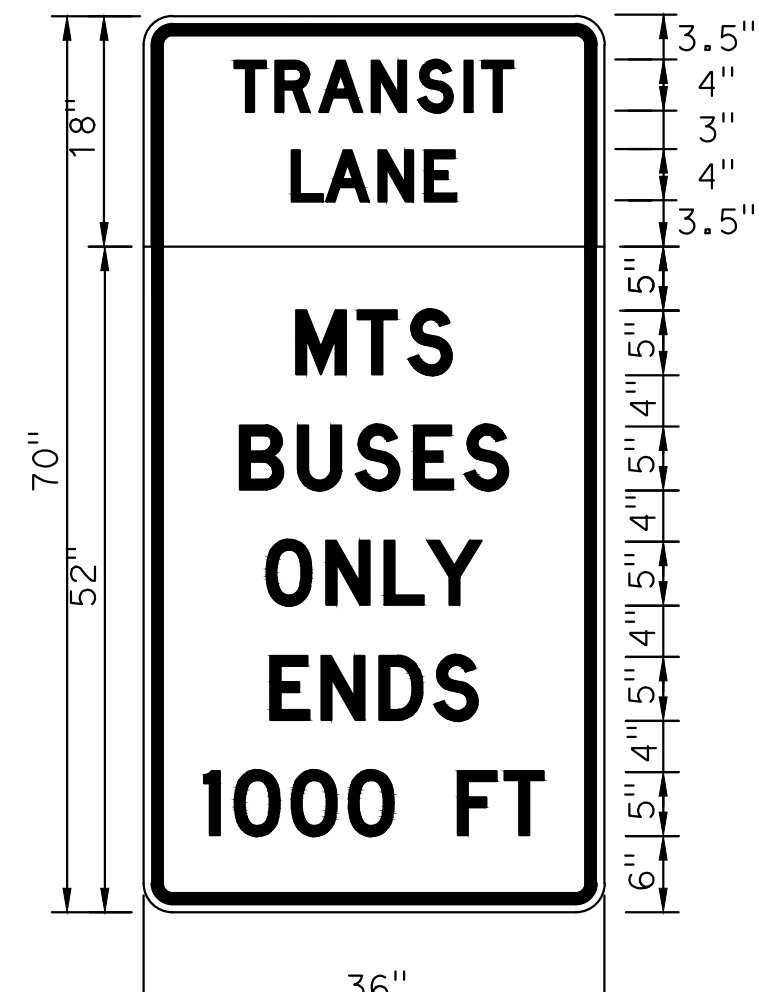

R86-3 (CA)

(Mod A)

36"x70"

2.3" RADIUS, 0.9" BORDER, 0.6" INDENT, BLACK ON WHITE; "TRANSIT" D; "LANE" D; "MTS" D; "BUSES" D; "ONLY" D; "ENDS" D; "1000 FT" D;

FOR REFERENCE ONLY. THIS PLAN
WILL CHANGE PRIOR TO FINAL PS&E.

Kimley»Horn

401 B Street, Suite 600, San Diego, CA 92101
Tel (619) 234-9411



DESIGNED BY	DATE
CORCORAN, C.	08/17
DRAWN BY	
FIEDLER-ROSS, M.	08/17
CHECKED BY	
HOFFMANN, F.	08/17
PRJ. ENG.	
TORRES, E.	08/17



I-805 / SR-94 TRANSIT ONLY LANE PROJECT
FINAL PLANS

SIGN DETAILS
SPECIAL SIGN DETAILS
SHEET 1 OF 4

SCALE

NO SCALE

CONTRACT NO.

CIP 1280513

DRAWING NO.


SHEET NO.

SD-1


79

NO.	DATE	REVISIONS	BY	CHK	APRV	EA: 422701	FID: CA-04-0099-00	1116000006
-----	------	-----------	----	-----	------	------------	--------------------	------------

Drawing name: K:\SND_TRANS\08571423 - BUS Design\Plan Sheets\PD-23.dwg PD-23 Jul 19, 2017 8:15am by: coralee.jackels

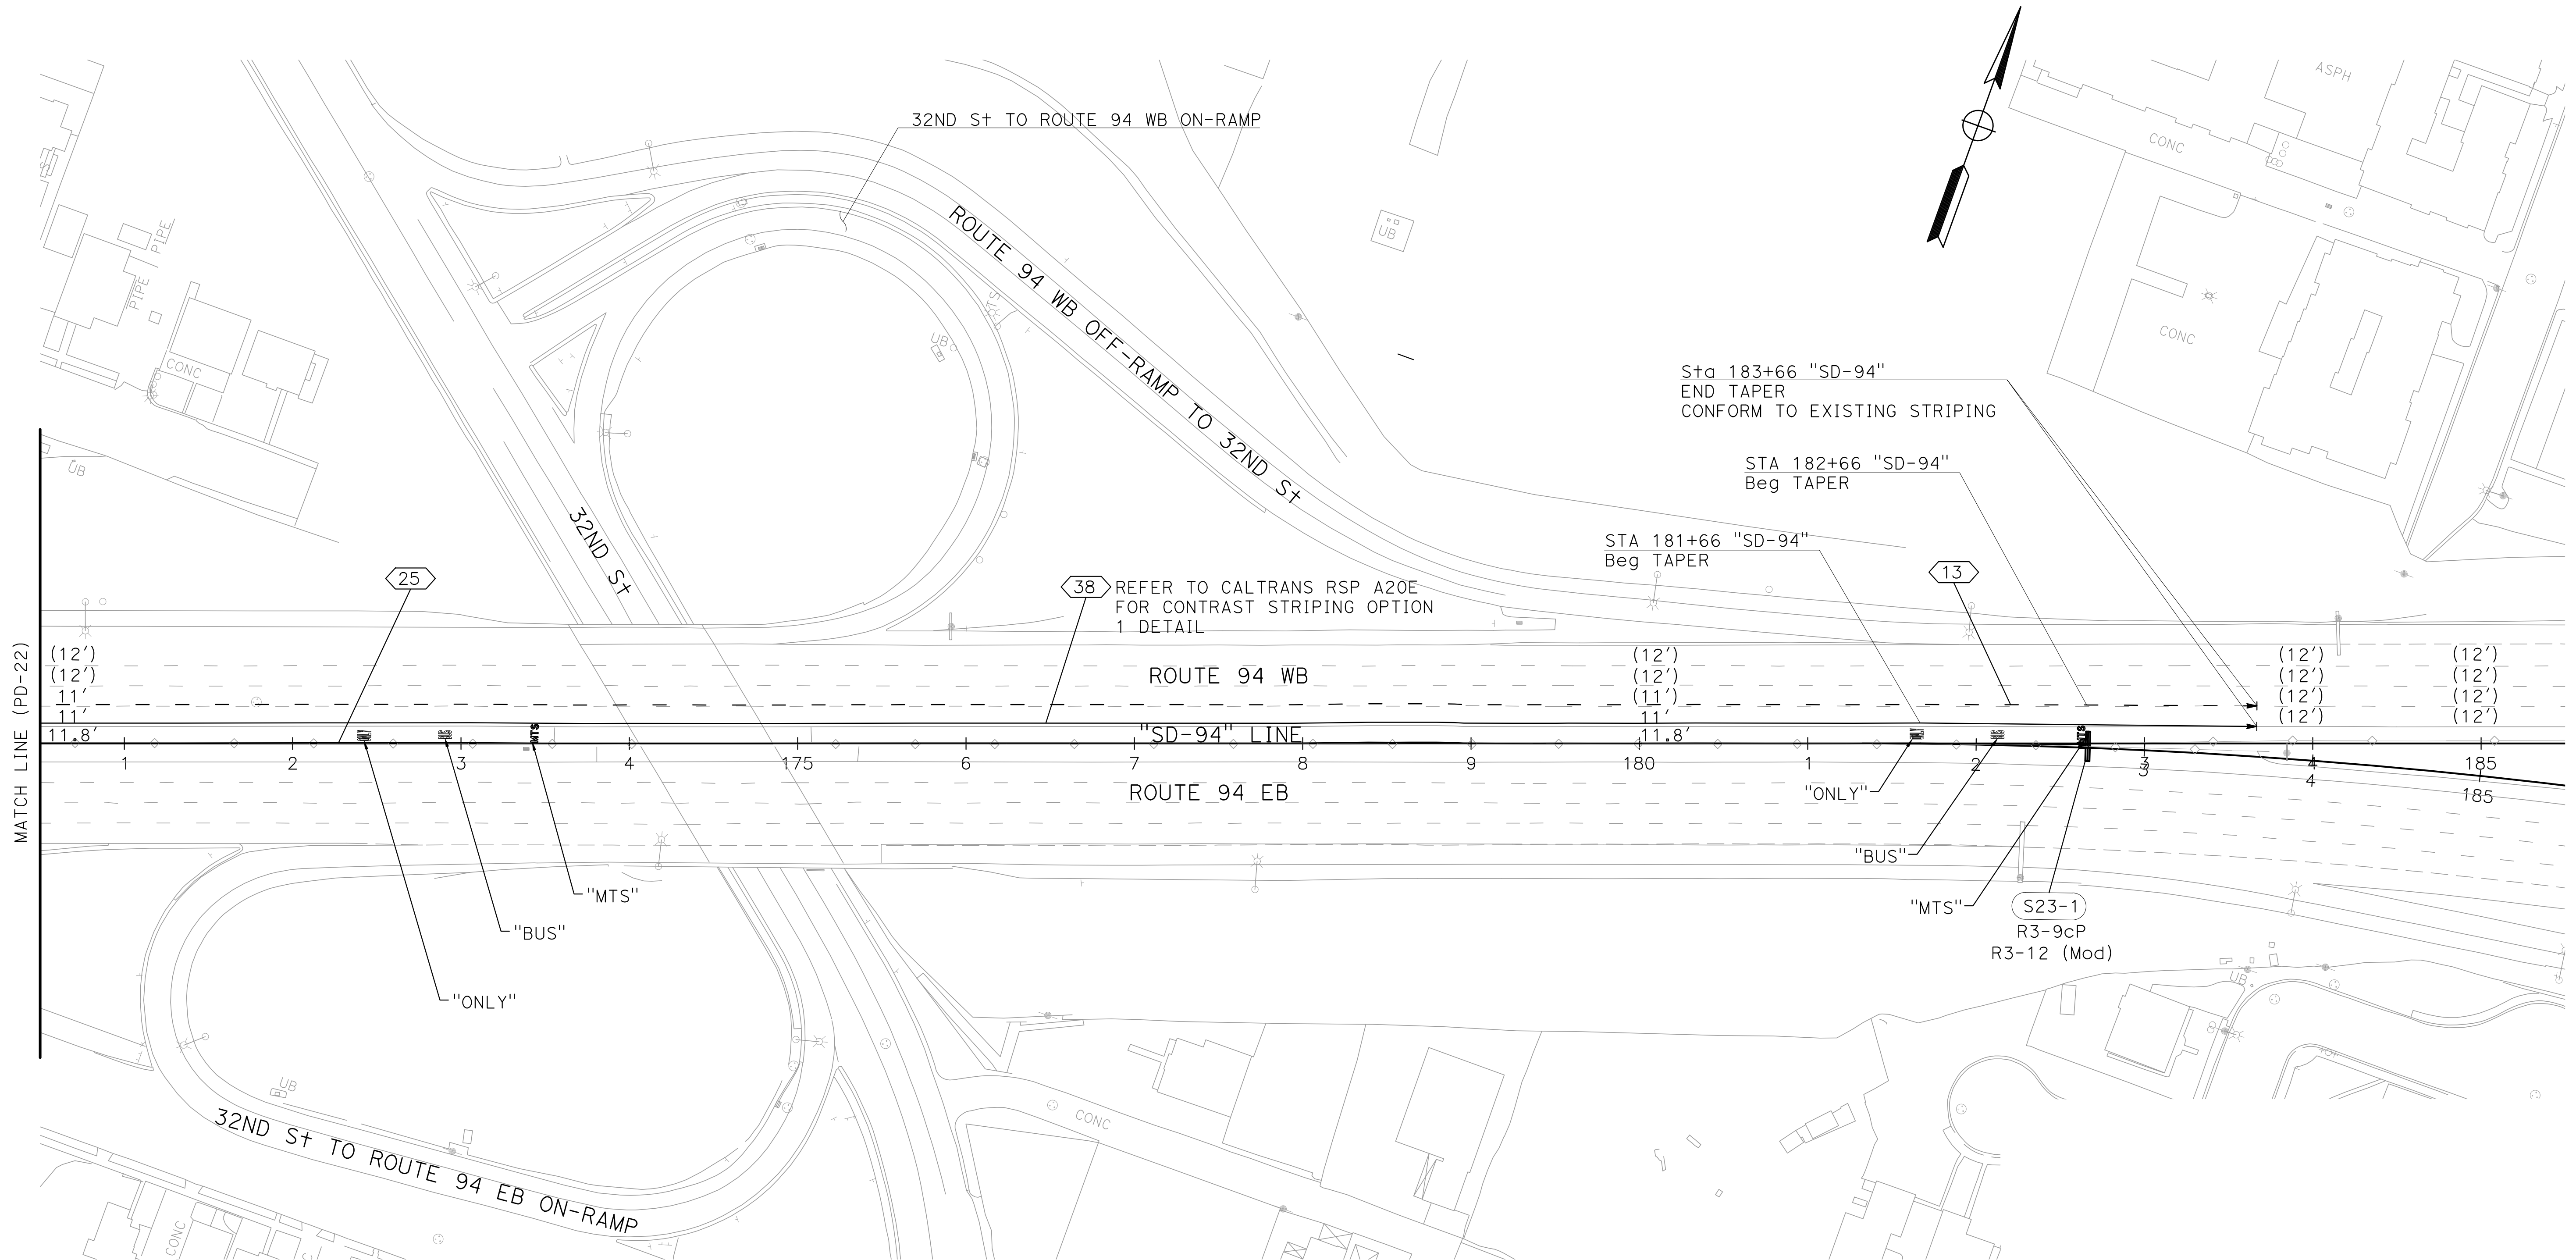

SIGN LEGEND:

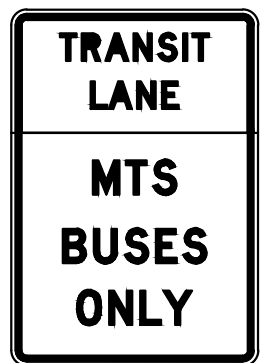

R3-12 (Mod)



R3-9cP

CONSTRUCTION NOTES (THIS SHEET ONLY):

1. CONTRACTOR SHALL BE RESPONSIBLE FOR COVERING SIGNS AND MAINTAINING COVERING SIGNS AND MAINTAINING COVERING UNTIL SYSTEM TURN ON.
2. ALL EXISTING SIGNS TO REMAIN UNLESS OTHERWISE NOTED.

FOR REFERENCE ONLY. THIS PLAN WILL CHANGE PRIOR TO FINAL PS&E.

NO.	DATE	REVISIONS	BY	CHK	APRV

Kimley»Horn

401 B Street, Suite 600, San Diego, CA 92101
Tel (619) 234-9411

EA: 422701 FID: CA-04-0099-00 1116000006



DESIGNED BY	DATE
CORCORAN, C.	08/17
DRAWN BY	08/17
ARISTIDE, T.	08/17
CHECKED BY	08/17
HOFFMANN, F.	08/17
PRJ. ENG.	08/17
TORRES, E.	08/17



I-805 / SR-94 TRANSIT ONLY LANE PROJECT
FINAL PLANS

PAVEMENT DELINEATION & SIGN PLAN
STA 170+50 - STA 184+50
SHEET 23 OF 26

SCALE 1" = 50'	
CONTRACT NO. CIP 1280513	
DRAWING NO. PD-23	SHEET NO. 74